


# VALVE STEM EXTENSIONS

Placer Waterworks, Inc.  
 1325 Furneaux Road  
 Plumas Lake, CA. 95961  
 (530) 742-9675

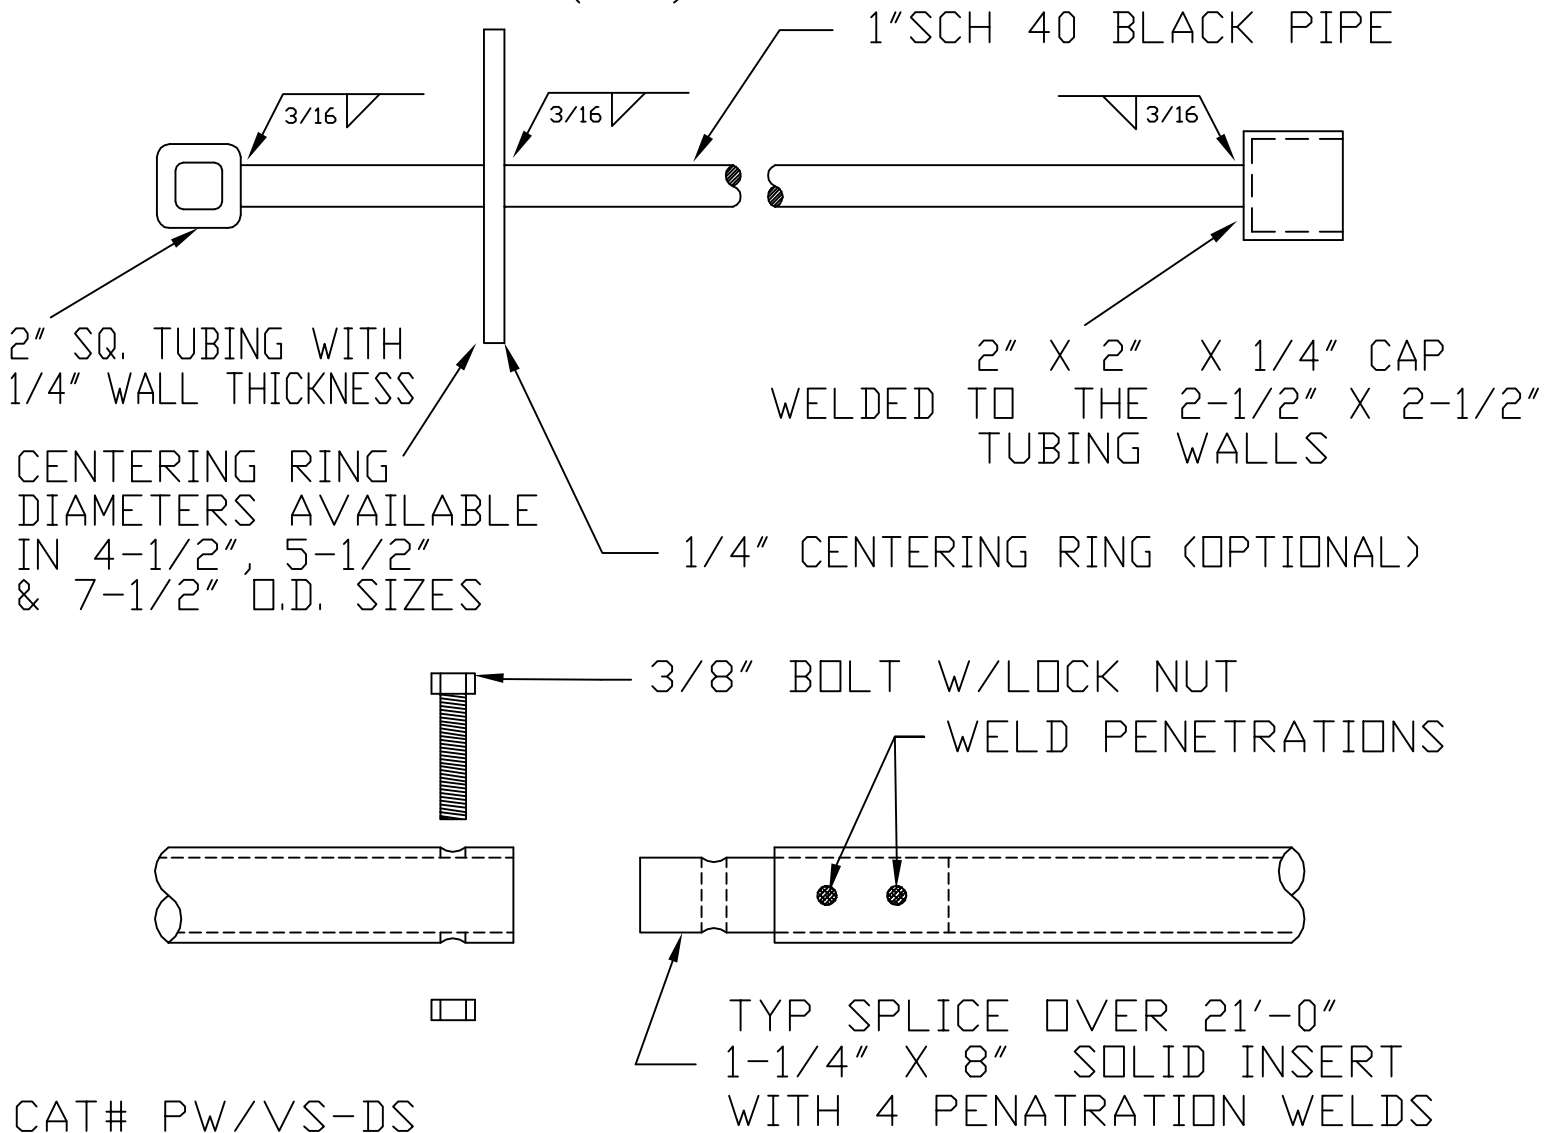

## NOTE:

Dublin / San Ramone Extension Length to be welded inscribed on the top of Centering Ring with number sizes no less than two inches tall.

\* FOR EXTENSIONS LONGER THAN 16FT. 1-1/4" SCHEDULE 40 PIPE IS USED BY P.W.W. INC.